



Option List

9/29/2023

Customer:	Commercial Emergency Equipment	Bid Number:	1402
Representative	Feduniw, Mike	Job Number:	41648
Organization:	Commercial Emergency Equip West (BC-AB-YK-NT)	Number of Units:	1
Requirements Manager:	Smits, Tom	Bid Date:	09/22/2023
Description:	Enforcer Ascendant 110' Platform Quint (FT)	Stock Number:	
Body:	Aerial, Platform, 110' Ascendant, Single Axle, Quint, Alum Body	Price Level:	46 (Current: 46)
Chassis:	Enforcer Chassis, Aerials, Single Axle, Ascendant	Lane:	Lane 1

Line	Option	Type	Option Description	Qty
1	0010012		No Boiler Plates requested	1
2	0018180		Single Source Compliance, Aerials	1
3	0584456		Manufacture Location, Appleton, Wisconsin	1
4	0584452		RFP Location: Appleton, Wisconsin	1
5	0588610		Vehicle Destination, Canada	1
6	0670275		Unit to be Similar in some Aspects, Excluding Pump Panel Fill in Blank - For Engineering Purposes Only Similar to Job 38667	1
7	0620061		Comply ULC Changes Effective Nov 1, 2014, With Exceptions	1
8	0533351		Quint Fire Apparatus	1
9	0588612		Vehicle Certification, Aerial w/Pump	1
10	0619865		Agency, Apparatus Certification, Aerial with Pump, ULC Fill in Blank - 3,000' ASL	1
11	0887907		Certification, Vehicle Inspection Program, ULC-S515	1
12	0535581		Canadian Unit of Measure, Liters	1
13	0030006		Bid Bond Not Requested	1
14	0816569		Performance Bond, Not Requested, PPI Terms	1
15	0000007		Approval Drawing	1
16	0002928		Electrical Diagrams	1
17	0615217		Enforcer Chassis, Aerials, Single Axle, Ascendant	1
18	0000110		Wheelbase Wheelbase - 234"	1
19	0000070		GVW Rating GVW rating - 57,500#	1
20	0729280		Frame Rails, 13.38 x 3.50 x .375, Enforcer	1
21	0889469		Frame Liner, "C/Inv L" 12.50" x 3.00" x .25", AXT/Vel/Imp/Enf, 56" QVal	1
22	0796912		Axle, Front, Oshkosh TAK-4, Non Drive, 24,000 lb, Enforcer	1
23	0090914		Suspension, Front TAK-4, 24,000 lb, DLX/Qtm/AXT/Vel/Enf/SFR	1
24	0087572		Shock Absorbers, KONI, TAK-4, Qtm/AXT/Imp/Vel/DCF/Enf	1
25	0000322		Oil Seals, Front Axle	1
26	0778477		Tires, Front, Michelin, XZY3 (wb), 445/65R22.50, LRM, Fire Service Speed Rtnng	1
27	0019618		Wheels, Front, Alcoa, 22.50" x 13.00", Aluminum, Hub Pilot	1
28	0603826		Axle, Rear, Meritor RS30-185, 33,500 lb, Saber FR/Enforcer	1
29	0814721		Top Speed of Vehicle, 75 MPH/120 KPH, Non-NFPA 2016	1
30	0122073		Suspen, Rear, Standens, Spring, 33,500 lb, Imp/Vel/Enf	1
31	0000485		Oil Seals, Rear Axle	1
32	0809701		Tires, Rear, Michelin, XDN2 Grip, 315/80R22.50, LRL, Single, Fire Serv Load	1
33	0019668		Wheels, Rear, Alcoa, 22.50" x 9.00", Aluminum, Hub Pilot, Single	1
34	0568081		Tire Balancing, Counteract Beads	1
35	0620570		Tire Pressure Monitoring, RealWheels, AirSecure, Valve Cap, Single Axle Qty, Tire Pressure Ind - 6	1
36	0801909		Lug Nut, Covers, Chrome	1
37	0003245		Axle Hub Covers w/center hole, S/S, Front Axle	1
38	0001960		Axle Hub Covers, Rear, S/S, High Hat (Pair)	1
39	0002045		Mud Flap, Front and Rear, Pierce Logo	1
40	0544802		Chocks, Wheel, SAC-44-E, Folding Qty, Pair - 01	1
41	0601009		Mounting Brackets, Chocks, SAC-44-E, Folding, Horizontal, Aerials Qty, Pair - 01	1
42	0010670		Location, Wheel Chocks - Left Side Rear Tire, Rearward ABS Wabco Brake System, Single rear axle	1

Line	Option	Type	Option Description	Qty
43	0030185		Brakes, Knorr/Bendix 17", Disc, Front, TAK-4	1
44	0803729		Brakes, Meritor, Cam, Rear, 16.50 x 8.63"	1
45	0020784		Air Compressor, Brake, Cummins/Wabco 18.7 CFM	1
46	0637584		Brake Reservoirs, 5,376 Cubic Inch Minimum Capacity, Saber FR/Enforcer	1
47	0568012		Air Dryer, Wabco System Saver 1200, Heater, 2010	1
48	0000790		Brake Lines, Nylon	1
49	0000854		Air Inlet, w/Disconnect Coupling Location, Air Coupling(s) - a) DS Step Well, Forward Qty, Air Coupling (s) - 1	1
50	0070810		All Wheel Lockup (Aerial/Tanker Chassis)	1
51	0811001	SP	Engine, Cummins L9, 450 hp, 1250 lb-ft, W/OBD, EPA 2024, Sab FR/Enf, BMP/HDR/STK	1
52	0001244		High Idle w/Electronic Engine, Custom	1
53	0687994		Engine Brake, Jacobs Compression Brake, Cummins Engine Switch, Engine Brake - e) ISC/ISM/ISL9/ISX Hi Med Lo	1
54	0644227		Clutch, Fan, Air Actuated, Saber FR/Enforcer	1
55	0640477		Air Intake, Metal Screen, Saber FR/Enforcer	1
56	0814375		Exhaust System, Horizontal, Right Side Exhaust, Diffuser - Aluminized Steel (Standard) Exhaust, Material/Finish - Stainless Steel (Premium) Location, Diffuser Termination - Flush With Rub Rail Tip, Exhaust - Straight Tip (Standard)	1
57	0788765		Radiator, Saber FR/Enforcer	1
58	0001090		Cooling Hoses, Rubber	1
59	0001125		Fuel Tank, 65 Gallon, Left Side Fill	1
60	0001129		Lines, Fuel	1
61	0595087		DEF Tank, 4.5 Gallon, DS Fill, Forward of Rear Axle Door, Material & Finish, DEF Tank - Painted	1
62	0723716		Fuel Priming Pump, Electronic, Automatic, Cummins, No Swt Req'd	1
63	0552712		Not Required, Shutoff Valve, Fuel Line	1
64	0553019		Cooler, Engine Fuel, Imp/Vel, AXT/Qtm/Sab/DCF/SFR/Enf	1
65	0011125		Door, Fuel Fill Painted Job Color Qty, - 01	1
66	0690880		No Selection Required From This Category	1
67	0887559		Trans, Allison 6th Gen, 3000 EVS P, w/Prognostics, Imp/Vel/SFR/Enf	1
68	0699701	SP	Transmission, Shifter, 6-Spd, Push Button, L9 Trans, ratio - 3000 EVS, 6Spd	1
69	0684459		Transmission Oil Cooler, Modine, External	1
70	0522824		Mode, Downshift, Aggressive downshift to 3rd, w/engine brake, 6 speed	1
71	0001370		Driveline, Spicer 1710	1
72	0669988		Steering, Sheppard M110 w/Tilt, TAK-4, Eaton Pump, w/Cooler	1
73	0605356		Steering Wheel, 4 Spoke without Controls, Saber FR/Enforcer	1
74	0559647		Pierce Logo on Horn Button	1
75	0606441		Bumper, 19" Extended, Steel Painted, Saber FR/Enforcer	1
76	0640197		Tray, Hose, Center, 19" Bumper, Outside Air Horns Grating, Bumper extension - Grating, Rubber Capacity, Bumper Tray - 20) 125' of 1.75"	1
77	0630813		Cover, Aluminum Treadplate, One (1) D-Ring Latch, Hose Tray Stay arm, Tray Cover - b) Pneumatic Stay Arm	1
78	0614646		No Lift & Tow Package, Imp/Vel, AXT, SFR/Enf	1
79	0002270		Tow Hooks, Chrome	1
80	0698960		Coating, Top Flange, Front Bumper, Outside Exterior, UL-LX Coating, Black	1
81	0789736		Cab, Enforcer, 7010 w/Notch	1
82	0647919		Engine Tunnel, ISL, Saber FR/Enforcer	1
83	0633594		Rear Wall, Interior, Adjustable Seating	1
84	0632103		Rear Wall, Exterior, Cab, Saber FR/Enforcer Material, Exterior Rear Wall - Aluminum Treadplate	1
85	0644201		Cab Lift, Elec/Hyd, Saber FR/Enforcer	1
86	0695930		Grille, Bright Finished, Front of Cab, Enforcer	1
87	0647932		Not Required, Trim, S/S Band, Across Cab Face, AXT/Saber/Enforcer	1
88	0087357		Molding, Chrome on Side of Cab	1
89	0772130		Mirrors, Retractable, West Coast Style, Htd/Rmt, w/Htd/Rmt Convex, Marker Light	1

Line	Option	Type	Option Description	Qty
90	0648170		Door, Half-Height, Saber FR/Enforcer 4-Door Cab, Raised Roof Key Model, Cab Doors - 751 Cab, Exterior Door Handle, Finish - 4-Door, Chrome/Black	1
91	0655543		Door Panel, Brushed Stainless Steel, Saber/Enforcer 4-Door Cab	1
92	0630636		Controls, Electric Roll-Up Windows, 4dr, 4 Driver Controls, Saber FR/Enforcer	1
93	0638310		Steps, 4-Door Cab, Saber FR/Enforcer Step Well Material - Aluminum Treadplate	1
94	0770194		Handrail, Exterior, Knurled, Alum, 4-Door Cab	1
95	0892638		Lights, Cab & Crw Cab Acs Stps, P25, LED w/Bezel, 6lts Color, Trim - Chrome Housing	1
96	0583698		Fenders, S/S on cab, Extra Wide, Saber/Enf	1
97	0637984		Window, Side of C/C, Fixed, Saber FR/Enforcer	1
98	0779033		Not Required, Windows Rear of Crew Cab, Saber FR/Enforcer	1
99	0798597		Holder, Cup, Cab/Crewcab, Each, Loc Location - driver and officer side of engine tunnel. Qty, - 02	2
100	0722796		Dash, Poly, Saber FR/Enforcer	1
101	0634206		Mounting Provisions, 1/4" Alum, Full Engine Tunnel, Saber FR/Enforcer Mounting Provision Spacing - 1.00" Material Finish, Cab Interior - Painted	1
102	0750824		Cab Interior, Vinyl Headliner, Saber FR/Enforcer, CARE Color, Cab Interior Vinyl/Fabric - Endure Vinyl - Silver/Gray Engine Tunnel Cover - Dark Silver Gray Endure Vinyl Cab Interior Rear Wall Material - Painted Aluminum	1
103	0753903		Cab Interior, Paint Color, Saber FR/Enforcer Color, Cab Interior Paint - i) fire smoke gray	1
104	0052100		Floor, Rubber Padded, Cab & Crew Cab, Saber/Enforcer	1
105	0722696		HVAC, Enforcer, CARE HVAC System, Filter Access - Removable Panel Auxiliary Cab Heater - Both HVAC System, Control Loc. - Panel Position #12 Plenum Cover Material - Formed Plastic	1
106	0639675		Sun Visor, Smoked Lexan, AXT, Imp/Vel, Saber FR/Enforcer Sun Visor Retention - Thumb Latch	1
107	0622887		Grab Handles, Driver Door Post, Officer Door Post Low, Saber FR/Enforcer	1
108	0583938		Lights, Engine Compt, Custom, Auto Sw, WIn 3SC0CDCR, 3" LED, Trim Qty, - 01	1
109	0631830		Fluid Check Access, Saber FR/Enforcer, Arrow XT Latch, Door, Storage - Lift and Turn Latch, Flush	1
110	0583039		Not Required, Side Roll and Frontal Impact Protection	1
111	0622619		Seating Capacity, 4 Seats	1
112	0636957		Seat, Driver, Pierce PSV, Air Ride, High Back, Saber FR/Enforcer	1
113	0636946		Seat, Officer, Pierce PSV, Fixed, SCBA, Saber FR/Enforcer	1
114	0620420		Radio Compartment, Below Non-Air Ride Seat, Saber FR/Enforcer Latch, Door, Storage - Lift and Turn Latch, Flush	1
115	0632852		Seat, Rear Facing C/C, DS Outboard, Pierce PSV, SCBA, Saber FR/Enforcer	1
116	0102783		Not Required, Seat, Rr Facing C/C, Center	1
117	0632848		Seat, Rear Facing C/C, PS Outboard, Pierce PSV, SCBA, Saber FR/Enforcer	1
118	0108189		Not Required, Seat, Forward Facing C/C, DS Outboard	1
119	0632658		Seat, Forward Facing C/C, Center, (2) Pierce PSV, SCBA, Saber FR/Enforcer	1
120	0108190		Not Required, Seat, Forward Facing C/C, PS Outboard	1
121	0766467		Upholstery, Seats In Cab, All Vinyl, Seats Inc, CARE Color, Cab Interior Vinyl/Fabric - Endure Vinyl - Silver/Gray Qty, - 06	6
122	0543991		Bracket, Air Bottle, Hands-Free II, Cab Seats Qty, - 05	5
123	0603866		Seat Belt, Dual Retractor, ReadyReach, Saber FR/Enforcer Seat Belt Color - Red	1
124	0610604		Helmet Storage, Provided by Fire Department, ULC	1
125	0647647		Lights, Dome, FRP Dual LED 4 Lts Color, Dome Lt - Red & White Color, Dome Lt Bzl - Black Control, Dome Lt White - Door Switches and Lens Switch	1

Line	Option	Type	Option Description	Qty
125			Control, Dome Lt Color - Lens Switch	
126	0896451		Enhanced Software for Cab and Crew Cab Dome Lts	1
127	0602622		Portable Hand Light, Provided by Fire Department, Quint NFPA 2016 Classification	1
128	0616543		Cab Instruments, Ivory Gauges, Chrome Bezels, Enforcer MUX, Metric	1
			Emergency Switching - E-Master Only	
129	0509511		Air Restriction Indicator, Imp/Vel, AXT, Dash CF, Enf MUX	1
130	0543751		Light, Do Not Move Apparatus	1
			Alarm, Do Not Move Truck - Pulsing Alarm	
131	0509042		Messages, Open Dr/DNMT, Color Dsply,	1
132	0622798		Switching, Cab Instrument Lower Console & Overhead, Rocker MUX, Enforcer	1
133	0802945		Wiper Control, 2-Speed with Intermittent, Stalk Control, Enf MUX	1
134	0731813		Hour Meter, Aerial, Included in Information Centers, ASL, AAT, ASP	1
135	0002615		Switch, Aerial 12V Master	1
136	0002617		PTO switch, w/light - aerial	1
137	0548004		Wiring, Spare, 15 A 12V DC 1st	1
			Qty, - 01	
			12vdc power from - Battery direct	
			Wire termination - 15 amp power point plug	
			Location, Spare Wiring - panel position #14	
138	0548006		Wiring, Spare, 15 A 12V DC 2nd	1
			Qty, - 01	
			12vdc power from - Battery direct	
			Wire termination - 10-Place Bus Bar w/Cover	
			Location - behind officers seat.	
139	0548007		Wiring, Spare, 15 A 12V DC 3rd	1
			Qty, - 01	
			12vdc power from - Battery direct	
			Wire termination - 10-Place Bus Bar w/Cover	
			Location - back wall of EMS cabinet, upper right corner next to the 120	
			volt receptacle.	
140	0797189		Wiring, Spare, 4.8 A 12V DC, USB Termination Blue Sea 1045 1st	1
			Qty, - 01	
			12vdc power from - Battery direct	
			Location - panel position #14	
141	0814201		Vehicle Information Center, 7" Color Display, Touchscreen, MUX, CL714	1
			System Of Measurement - Metric	
142	0816633		Collision Mitigation, HAAS Alert (R2V), HA7	1
			Subscription, HAAS R2V - R2V - 5 Year Data Plan Subscription	
143	0606247		Vehicle Data Recorder w/CZ Display Seat Belt Monitor	1
144	0696439		Antenna Mount, Custom Chassis, Cable Routed to Instrument Panel Area	1
			Qty, - 01	
			Location, Antenna Mount - Right Side	
145	0653526		Camera, Pierce, LS Mux, R, Camera	1
			Camera System Audio - Not Provided	
146	0814831		Not Required, Camera Switcher	1
147	0890416		Pierce Command Zone, Advanced Electronics & Control System, Enforcer, WiFi CZT	1
			Color, Antenna - White Antenna	
			Module Housings - See Through Housings with LED Cuircuit Indicators	
148	0896456		Prognostics, Electrical System	1
149	0892649		ClearSky Telematics for Remote Fleet and On-scene Management	1
			Subscription, Telematics - 3 Year Subscription	
150	0624253		Electrical System, Enforcer MUX	1
151	0079166		Batteries, (4) Stryten/Exide Grp 31, 950 CCA ea, Threaded Stud	1
152	0008621		Battery System, Single Start, All Custom Chassis	1
153	0002698		Battery Compartment, Saber/Enforcer	1
154	0812586		Charger, Sngl Sys, Kussmaul, Chief 091-266-12-60	1
155	0814869		Location, Cab, Charger, Behind Driver Seat	1
156	0811943		Panel, Remote Control, Kussmaul, Chief 091-266-RCP	1
157	0814965		Location, Cab, Ind/Remote, LS Behind Cab Door	1
158	0016857		Shoreline, 20A 120V, Kussmaul Auto Eject, 091-55-20-120, Super	1
			Qty, - 01	
			Color, Kussmaul Cover - b) red	

Line	Option	Type	Option Description	Qty
158			Shoreline Connection - Battery Charger	
159	0026800		Shoreline Location	1
			Location, Shoreline(s) - DS Cab Side	
160	0647729		Alternator, 320 amp, Delco Remy 40SI	1
161	0092582		Load Manager/Sequencer, MUX	1
			Enable/Disable Hi-Idle - e)High Idle enable	
162	0783157		Headlights, Rect LED, JW Spkr Evo 2, Heat, AXT/DCF/Enf/Imp/Sab/Vel	1
			Color, Headlight Bez - Chrome Bezel	
163	0802935		Light, Directional, Wln M62T* LED, Cmn Bzl, Above Headlights, Sab/Enf	1
			Color, Lens, LED's - Clear	
			Color, Q Bezel and Trim - Polished Chrome	
			Flash Pattern, Directional Lts - Steady On (Arrow)	
164	0620054		Light, Directional/Marker, Intermediate, Weldon 9186-8580-29 LED 2lts	1
165	0647802		Lights, Clearance/Marker/ID, Front, P25 LED 5 Lts, Saber FR/Enforcer	1
166	0647899		Lights, Directional/Marker, Cab Front Side, Weldon 9186-8580-29 LED, Sab/Enf	1
167	0511569		Lights, Clearance/Marker/ID, Rear, P25 LED 7Lts	1
			Light Guard - Without Guard	
168	0602938		Light, Marker End Outline, Rubber Arm, LED Marker Lamp, Rear Body	1
			Qty, Lights, Pair - 1	
169	0517025		Lights, Tail, Wrap-around, Stop/Tail, Turn & Backup LED, Tri-Cluster	1
170	0085910		Lights, Backup Included in Signal Cluster	1
171	0889577		Bracket, License Plate & Light, P25 LED, Stainless Brkt	1
			Color, Trim - Chrome Housing	
172	0589905		Alarm, Back-up Warning, PRECO 1040	1
173	0769420		Lights, Perimeter Cab, Amdor AY-LB-12HW020 LED 4Dr	1
174	0769564		Lights, Perimeter Pump House, Amdor AY-LB-12HW020 LED 1lt	1
175	0768498		Lights, Perimeter Body, Amdor AY-LB-12HW020 LED 1lt, Turntable Access	1
			Control, Perimeter Lts - Parking Brake Applied	
176	0896454		Enhanced Software for Perimeter Lts	1
177	0554198		Lights, Step, P25 LED, Aerial With Pump 2Lts, Pump Pnl Sw	1
178	0776995		Light, Roof Mt, HiViz, FT-MB-12-*-, 17"	2
			Qty, - 02	
			Location, driver's/passenger's/center - 1DS & 1PS Under Lightbar(s)	
			Control, Scene Lts - Cab Sw Panel DS and Cab Sw Panel PS	
			Color, Lt Housing HiViz - White	
			Scene Light Optics - Flood/Spot	
179	0768059		Lights, Wln, PCPSM2* Pioneer, 12 VDC, 2nd	1
			Location - ahead of officer side crew cab door, high as possible.	
			Qty, - 01	
			Color, Wln Lt Housing - Chrome Cover	
			Control, Scene Lts - Cab Sw Panel DS and Pump Panel Sw LS	
180	0768061		Lights, Wln, PCPSM2* Pioneer, 12 VDC, 1st	1
			Location - ahead of driver side crew cab door, high as possible.	
			Qty, - 01	
			Color, Wln Lt Housing - Chrome Cover	
			Control, Scene Lts - Cab Sw Panel DS and Pump Panel Sw LS	
181	0764634		Lights, HiViz FT-B-72-* LED, 1st	1
			Location - centered over LS2 compartment	
			Qty, - 01	
			Control, Scene Lts - DS Scene Lts	
			Color, Lt Housing HiViz - White	
182	0764632		Lights, HiViz FT-B-72-* LED, 2nd	1
			Location - centered over RS2 compartment	
			Qty, - 01	
			Control, Scene Lts - PS Scene Lts	
			Color, Lt Housing HiViz - White	
183	0766906		Lights, Wln, PCPSM1*, Pioneer, 12 VDC, 1st	2
			Location - upper rear body bulkheads, one each side of truck.	
			Qty, - 02	
			Color, Wln Lt Housing - Chrome Cover	
			Control, Scene Lts - Cab Sw Panel DS and Pump Panel Sw LS	
184	0565198		Not Required, Deck Lights, Other Hose Bed & Rear Lighting, Aerial	1

Line	Option	Type	Option Description	Qty
185	0731115		Lights, Hose Bed, Sides, Amdor AY-LB-12HW040, 40" LED, 1.87", ASL ASP 2lts Control, Hose Bed Lts - Cup Switch At Rear SS	1
186	0645677		Lights, Not Required, Rear Work, Alt. 12 Volt Lights At Rear Body	1
187	0709438		Lights, Walk Surf, FRP Flood, LED	1
188	0785862		Aerial, Platform, 110' Ascendant, Single Axle, Quint, Alum Body	1
189	0554271		Body Skirt Height, 20"	1
190	0601008		Tank, Water, 500 Gallon, Poly, Ascendant Single Axle	1
191	0003405		Overflow, 4.00" Water Tank, Poly	1
192	0028104		Foam Cell Required	1
193	0553729		Not Required, Restraint, Water Tank, Heavy Duty	1
194	0003429		Not Required, Direct Tank Fill	1
195	0624711		Hose Bed, Alum, LS/RS, Ascendant Single Axle	1
196	0723546		DA Finished Hose Bed/Cargo Area	1
197	0003491		Hose Bed Capacity 1000' of 5.00", Ascendant, PAP, PAL	1
198	0604069		Hose Restraint, Two (2) Hose Beds, Aerial, Front Strap, 1" Heavy Nylon Web Rear	1
199	0003512		Running Boards, Ascendant, PAL	1
200	0735739		Turntable Steps, Swing-Down, LS Only, Non-TCO, Ascendant Single Axle Step, Flip - Flip Step, One Step Assembly Body Handrail Finish - knurled aluminum Step Retention - lift bar latching mechanism Step Surface, Turntable - Punched Grip Latch, Step Well - Southco C2 Chrome Raised	1
201	0889980		Lights, Step (3), P25 LED, One Side Control, Scene Lts - Aerial master	1
202	0690023		Wall, Rear, Smooth Aluminum	1
203	0074515		Tow Eyes (2), Painted Lower Job Color, 100AAT, Ascendant Single Axle, 75' HAL	1
204	0590926		Hose Restraint, Running Board, Velcro Straps Location, Hose Tray, Running Board - Right Side Qty, Tray, Hose - 1	1
205	0003634		Tray, Hose, Running Board, 25' of 5.00", Soft Suction Hose Location, Hose Tray, Running Board - c) RH side Qty, Tray, Hose - 1	1
206	0624701		Construction, Compt, Alum, 3rd Gen, Ascendant Single Axle	1
207	0624699		Compt, LS F/H, Roll Drs, Ascendant Single Axle	1
208	0624694		Compt, LS Turntable, F/H, Roll Dr, Ascendant Single Axle	1
209	0023672		Compt, IPO Stairs, Not Required, LS	1
210	0624693		Compt, RS F/H, Roll Drs, Ascendant Single Axle	1
211	0708788		Compt, RS Turntable, F/H, Roll Dr, One (1) Large Rear Compt, Ascendant Single Axle	1
212	0708767		Compt, IPO Stairs, Not Required, RS, Ascendant Single Axle	1
213	0624691		Compt, Rear, Amdor Rollup Door, Ascendant Single Axle Color, Roll-up Door - AMDOR Satin Aluminum Latch, Roll-up Door - Non-Locking Liftbar	1
214	0594012		Doors, Amdor, Rollup, Side Compartments Qty, Door Accessory - 06 Color, Roll-up Door - AMDOR Painted to Match Lower Body Latch, Roll-up Door - Non-Locking Liftbar	6
215	0624690		Bumper, Rear, Aluminum Rub Rail, Ascendant Single Axle	1
216	0768509		Lights, Compt, Amdor AY-LB-12HW0** LED, Dual Lt Strip Qty, - 07	7
217	0687145		Shelf Tracks, Recessed, PUC/3rd Generation	1
218	0600289		Shelves, Adj, 500 lb Capacity, Full Width/Depth, Predefined Locations, Aerial Qty, Shelf - 06 Material Finish, Shelf - Painted - Spatter Gray Location, Shelves/Trays, Predefined - RS2-Centered, RS3-Upper Third, RS1-Upper Third, LS2-Centered, LS3-Upper Third and LS1-Upper Third	6
219	0603179		Tray, Floor Mounted, Slide-Out, 500lb, 2.00" Sides, 3G, Ascendant Single Axle Qty, - 04 Location, Tray Slide-Out, Floor Mounted - RS1, RS3, LS1 and LS3 Material Finish, Tray - Painted - Spatter Gray	4
220	0050308		Rear of Body, Smooth Aluminum Sheet	1
221	0061917		Rub Rail, Aluminum Extruded, 3.12", Side of Body	1
222	0565606		Fender Crowns, Rear, S/S, w/Removable Fender Liner, Aerial, 3G	1

Line	Option	Type	Option Description	Qty
223	0519849		Not Required, Hose, Hard Suction	1
224	0893756		Handrails, Side Pump Panels, Per Print, Aerial Step, Runningboard - step	1
225	0004150		Handrail, Extra - 15-20" Long Qty, Handrails - 04 Location, Handrail Additional - forward of the pump panel, on 4-way aluminum privacy panel for boom support, one each side of truck. Two at rear of truck, one each side for recessed pull out steps.	4
226	0074030		Compt, Air Bottle, Double, Fender Panel, Aluminum, Bolt-In, 3rd Gen Qty, Air Bottle Comp - 4 Location, Air Bottle - (1) LS Ahead Rr Wheel, (1) LS Behind Rr Wheel, (1) RS Ahead Rr Wheel and (1) RS Behind Rr Wheel Door Finish, Fender Compt - Painted Latch, Air Bottle Compt - Southco C2 Black Raised Insert, Air Bottle Compt - W-Shaped Insert	4
227	0004220		Ladder, 35' Duo-Safety 1225-A 3-Sect	1
228	0600821		Ladder, 24' Duo-Safety 900A 2-Section, Ascendant Single Axle, 75' HAL Qty, - 01 Location, Extension Ladder - ladder storage	1
229	0004232		Ladder, (2) 16' Duo-Safety 875A Roof	1
230	0024233		Not Required, Attic Extension Ladder	1
231	0054244		Ladder, 12' Duo-Safety Folding, 585A Qty, - 02	2
232	0624687		Ladders Stored at Rear, Ascendant Single Axle, Smooth Aluminum Doors	1
233	0600674		Lights, Torque Box Ladder Storage, Not Required, Ascendant Single, 75' HAL	1
234	0004998		Pike Pole, 12' Nupla, Fiberglass, I Beam, SPD-12 Qty, - 02	2
235	0024337		Pike Pole, 8' Nupla, Featherlight, Aerial Qty, - 02	2
236	0044348		Pike Pole, 6' Nupla, I Beam, Aerial Qty, - 02	2
237	0548410		Not Required, Pole, Pike, 3'	1
238	0770578		Pike Pole Tubes, in Torque Box/Ladder Storage, ABS Qty, - 06	6
239	0593075		Steps, Folding, Front Bulkheads (Aerial), w/LED, Trident Coating, Step - black	1
240	0724153		Step, Folding - Extra, Body Only, w/LED, Trident Qty, Folding Step - 04 Location, Additional Step - 2-DS front body bulkhead 2-PS front body bulkhead Coating, Step - black	4
241	0010500		Step, Rung, Camper Style, Pull-out & Drop Down, 20.00" Wide Location, Additional Step - rear of truck, one each side per print Qty, Pullout Step - 02	2
242	0620530		Pump House, Side Control, 52", Control Zone, Aerial	1
243	0035501		Pump House Structure, Std Height	1
244	0004435		Pump, Waterous, CSU, 2000 GPM, Single Stage	1
245	0004481		Seal, Grafoil, Waterous	1
246	0816447		Trans, Pump, Waterous C22 Series	1
247	0635600		Pumping Mode, Stationary Only	1
248	0605126		Pump Shift, Air Mnl Override, Split Shaft, Interlocked, Waterous	1
249	0003148		Transmission Lock-up, EVS	1
250	0004547		Auxiliary Cooling System	1
251	0014486		Not Required, Transfer Valve, Single Stage Pump	1
252	0777650		Valve, Relief Intake, Akron Pressure Setting - 125 psig	1
253	0721606		Controller, Pressure, Pierce LCD, Metric, Custom Chassis Intake Relief Valve Control - Behind Right Side Pump Panel Pressure Governor Throttle Control - Clockwise Pressure Governor Default Mode - Pressure Setting	1
254	0072153		Primer, Trident, Air Prime, Air Operated	1
255	0780364		Manuals, Pump, (2) Total, Electronic Copies	1
256	0602512		Plumbing, Stainless Steel and Hose, Single Stage Pump, Control Zone	1

Line	Option	Type	Option Description	Qty
257	0795135		Plumbing, Stainless Steel, w/Foam System	1
258	0004645		Inlets, 6.00" - 1250 GPM or Larger Pump	1
259	0004646		Cap, Main Pump Inlet, Long Handle, NST, VLH	1
260	0084610		Valves, Akron 8000 series- All	1
261	0016158		Valve, Inlet(s) Recessed, Side Cntrl, "Control Zone"	1
			Qty, Inlets - 1	
262	0004700		Control, Inlet, at Valve	1
263	0004660		Inlet (1), Left Side, 2.50"	1
264	0029147		Not Required, Inlet, Right Side	1
265	0092569		No Rear Inlet (Large Dia) Requested	1
266	0064116		No Rear Inlet Actuation Required	1
267	0092696		Not Required, Cap, Rear Inlet	1
268	0009648		No Rear Intake Relief Valve Required on Rear Inlet	1
269	0586174		Provision, Front Inlet	1
270	0092568		No Rear Auxiliary Inlet Requested	1
271	0723049		Valve, .75" Bleeder, Aux. Side Inlet, "T" Swing Handle	1
272	0029043		Tank to Pump, (1) 3.00" Valve, 3.00" Plumbing	1
273	0004905		Outlet, Tank Fill, 1.50"	1
274	0062133		Control, Outlets, Manual, Pierce HW if applicable	1
275	0004940		Outlet, Left Side, 2.50"	1
			Qty, Discharges - 01	
276	0005091		Elbow, Left Side Outlets, 45 Degree, 2.50" FNST x 2.50" MNST, VLH	1
277	0092570		Not Required, Outlets, Left Side Additional	1
278	0035094		Not Required, Elbow, Left Side Outlets, Additional	1
279	0004945		Outlet, Right Side, 2.50"	1
			Qty, Discharges - 01	
280	0025091		Elbow, Right Side Outlets, 45 Degree, 2.50" FNST x 2.50" MNST, VLH	1
281	0092571		Not Required, Outlets, Right Side Additional	1
282	0089584		Not Required, Elbow, Right Side Outlets, Additional	1
283	0005047		Outlet, 4" w/4" Right, Handwheel	1
			Valve, Brand - Akron	
284	0005097		Elbow, Large Dia Outlet, 30 Deg, 4.00" FNST x 5.00" Storz	1
			Qty, - 01	
285	0649939		Outlet, Front, 1.50" w/2" Plumbing	1
			Fitting, Outlet - 1.50" NPSH thread with 90 degree swivel	
			Drain, Front Outlet - Automatic	
			Location, Front, Single - in center bumper tray	
286	0092575		Not Required, Outlet, Rear	1
287	0045099		Not Required, Elbow, Rear Outlets	1
288	0092574		Not Required, Outlet, Rear, Additional	1
289	0085695		Not Required, Elbow, Rear Outlets, Large, Additional	1
290	0092573		Not Required, Outlet, Hose Bed/Running Board Tray	1
291	0752096		Caps/Plugs for 1.00" to 3.00" Discharges/Inlets, Vinyl Covered Cable	1
292	0723042		Valve, 0.75" Bleeder, Discharges, "T" Swing Handle	1
293	0029106		Not Required, Deluge Outlet	1
294	0029302		No Monitor Requested	1
295	0029304		No Nozzle Req'd	1
296	0029107		No Deluge Mount	1
297	0047583		Waterway Outlet & Control, 4" Akron, Handwheel	1
298	0029167		Crosslays Sngl Sheet Unpainted, (2+) 1.50", Std. Cap	2
			Qty, Crosslays - 2	
299	0090442		Crosslays Sngl Sheet Unpainted, (1) 2.50" Std Cap	1
300	0623374		Hose Restraint, Crosslays, 2" Nylon Web, Seat Belt Buckle, Tether, Bar, Sides	3
			Qty, - 03	
			Color, Strap - Orange	
301	0029260		Not Required, Speedlays	1
302	0750536		Hose Restr, Spdly, Not Required, No Spdly	1
303	0590891		Hose Restraint, Crosslay/Deadlay, Velcro Straps, Top	3
			Qty, - 03	
304	0071673		90 Degree Swivel Elbow, 1.50", Special Threads, MNPSH	2
			Location - the two (2) 1.50" crosslays	
			Qty, - 02	


Line	Option	Type	Option Description	Qty
305	0624939		Foam Sys, Husky 3, Single Agent, Multi Select Feature Discharge, Foam Locations - Front Bumper Center, Crosslay Front, Crosslay Center and Crosslay Rear	1
306	0012126		Not Required, CAF Compressor	1
307	0592527		Refill, Foam Tank, Integral, Husky 3	1
308	0031896		Demonstration, Foam System, Dealer Provided	1
309	0022539		Foam Cell, 20 Gallon, Reduce Water Type of Foam - Class "A"	1
310	0697589		Drain, 1.00", Foam Tank #1, Husky 3 Foam System, Quarter Turn	1
311	0091079		Not Required, Foam Tank #2	1
312	0091112		Not Required, Foam Tank #2 Drain	1
313	0738072		Approval Dwg, Pump Panel(s), Not Required	1
314	0032479		Pump Panel Configuration, Control Zone	1
315	0562698		Step, Slide-Out/Fold-Out, Pump Operator Platform, Aerial	1
316	0667186		Light, Slide-Out Pump Operator Step, On Scene Solutions Access LED, Short Step	1
317	0629252		Material, Pump Panels, Side Control Black Vinyl Material Finish, Pump Panel, Side Control - Black Vinyl Material, Pump Panel, Side Control - Aluminum	1
318	0721765		Panel, Pump Access - Right Side Only, Side Control Latch, Pump Panel Access, Side Mount - Swell Latch, Black	1
319	0583824		Light, Pump Compt, WIn 3SC0CDCR LED White Qty, - 02	2
320	0586382		Gauges, Engine, Included With Pressure Controller	1
321	0005601		Throttle, Engine, Incl'd w/Press Controller	1
322	0739224		Indicator Light @ Pump Panel, Throttle Ready, Incl w/Pressure Gov/Throttle, Green	1
323	0549333		Indicators, Engine, Included with Pressure Controller	1
324	0745568		Indicator Light, Pump Panel, Ok To Pump, Green	1
325	0692286		Cold Climate Package, Pump House, Level 2	1
326	0586486		Insert Intake Caps, Canadian Flag	1
327	0511098		Gauges, Master, Class 1, Special Gauge Pressure Range - 30"-0-600 psi/kpa Color Dial Face - white	1
328	0511102		Gauge, 2.00" Pressure, Class 1, Special Gauge Pressure Range - 30" 0-400 psi/kpa Color Dial Face - white	1
329	0536428		Gauge, Water Level, Pierce, In pressure Controller	1
330	0062992		Gauge, Foam Level, (1) Tank, Class 1, GAAAR 5lt	1
331	0593161		Light Shield, S/S LED	1
332	0606694		Air Horns, (2) Hadley, 6" Round, eTone, In Bumper	1
333	0606834		Location, Air Horns, Bumper, Each Side, Outside Frame, Inboard (Pos #2 & #6)	1
334	0757092		Control, Air Horn, Multi Select	1
335	0757076		Control, Air Horn, Lanyard, RS Lanyard - Vinyl Covered .12" cable	1
336	0757084		Control, Air Horn, Horn Ring	1
337	0533071		Siren, WIn 295SLSC1, 100 or 200 Watt, w/Plug-in/Detachable Microphone Cord	1
338	0015283		Location, Elect Siren Location - position A	1
339	0076156		Control, Elec Siren, Head Only	1
340	0601306		Speaker, (1) WIn, SA315P, w/Pierce Polished Stainless Steel Grille, 100 watt Connection, Speaker - siren head	1
341	0601565		Location, Speaker, Frt Bumper, Recessed, Center (Pos 4)	1
342	0895310		Siren, Federal Q2B Finish, Q2B Siren - Chrome	1
343	0006095		Siren, Mechanical, Mounted Above Deckplate Location, Siren, Mech - a) Left	1
344	0748305		Control, Mech Siren, Multi Select	1
345	0895055		Control Mech Siren, Ft Sw RS, Interlock Control, Interlocks - Prk Brk Released	1
346	0748282		Control Mech Siren, Ft Sw LS	1
347	0735899		Sw, Siren Brake, Mom Rocker, Red Outline, LS Overhead Sw Pnl, Mux	1
348	0734674		Sw, Siren Brake, Mom Rocker, Red Outline, RS Overhead Sw Pnl, Mux	1
349	0746353		Not Required, Warning Lights Intensity	1

Line	Option	Type	Option Description	Qty
350	0610351		Lightbar, WIn, Freedom IV-Q, 2-21.5", RRWRR RRWRR Filter, Whl Freedom Ltbrs - No Filters	1
351	0783205		Lights, Front Basket, WIn TLI**, 4lts Color, Lt, Front LS Upper - Red Color, Lt, Front LS Lower - Red Color, Lt, Front RS Lower - Red Color, Lt, Front RS Upper - Red	1
352	0783195		Lights, Side Basket, WIn TLI**, 2lts Color, Lt, Side, Left - Red Color, Lt, Side, Right - Red	1
353	0016380		No Additional Lights Req'd, Side Zone Upper	1
354	0540384		Lights, Front Zone, WIn M6°C LED, Clear Lens, in Common Bzl Color, Lt DS Front - Red Color, Lt PS Front - Red	1
355	0558676		Daytime Running Lights, Headlights, Qtm, Vel/Imp, Enf/AXT-MUX, DCF (Low Beam)	1
356	0653937		Flasher, Headlight Alternating Headlt flash deactivation - a)w/high beam	1
357	0540692		Lights, Side Zone Lower, WIn M6°C LED, Clear Lens, 3pr, Ovr 25 Location, Lights Front Side - b)each side bumper Color, Lt Side Front - Red Color, Lt Side Middle - Red Color, Lt Side Rear - Red Location, Lights Mid Side - Over Front Wheels Location, Lights Rear Side - Over Rear Wheels	1
358	0540783		Lights, Rear Zn Lwr, WIn M6°C LED Color, Lt DS Rear - r) DS Rear Lt Red Color, Lt PS Rear - r) PS Rear Lt Red	1
359	0088745		Light, Rear Zone Up, WIn L31HRFN LED Beacon, Red LED Color, Dome, Rear Warning - j) both domes clear	1
360	0006551		Not Required, Lights, Rear Upper Zone Blocking	1
361	0791501		Light, Traffic Directing, WIn TAL65, 36" Long LED, Aerials Activation, Traffic Dir L - Not Connected	1
362	0530074		Location, Traf Dir Lt, On Top of Body Below Turntable w/Trdplt Box	1
363	0530282		Location, Traf Dir Lt Controller, Overhead Switch Panel DS Right End	1
364	0781579		Receptacle, 15/20A 120V 3-Pr 3-Wr, NEMA 5-20R SB Dup, 1st, Interior Cab Qty, - 01 Location 1 - back wall of EMS cabinet, upper right corner, next to the 12 volt buss bar. AC Power Source - Shoreline Cover, Receptacle - Interior SS Wall Plate(s)	1
365	0519934		Not Required, Brand, Hydraulic Tool System	1
366	0649753		Not Required, PTO Driven Hydraulic Tool System	1
367	0649736		Not Required, Hydraulic Tools	1
368	0755071		Aerial, 110' Ascendant Platform Single, 750/500 Tip, 35 MPH Wind	1
369	0000042		Boom Support, Rear of the Chassis Cab	1
370	0762413		Light, Boom Support, Amdor AY-LB-12HW012, 12" LED	1
371	0799571		Provision for Boom Support Compartment, Stock Unit Only	1
372	0658371		Boom Panel, One Paint, Color - Red #90 Location, - driver's side	1
373	0526890		Not Required, Indicator, Extension	1
374	0768491		Steps, Folding, Not Required	1
375	0688232		Rung Covers, Aerial Device Rung Cover Color - Safety Yellow	1
376	0728974		Box, Stokes/Backboard Stg, w/Cover, Base Section, In Place of Boom Panel, w/Door Sw Qty, - 01 Finish - Painted, Aerial Device/Job Color Boom Panel Latch, Door, Storage - Rubber Draw Latch, Pair Location, Aerial Device - right side Louvers - no louvers Size, Stokes Basket, Predefined - 86"L x 24"W x 8"H Size, Backboard, Predefined - 72"L x 18"W x 2"H	1

Line	Option	Type	Option Description	Qty
377	0623645		Aerial Stability Test, Maximum Tip Options	1
378	0785923		Basket, 110' Ascendant Platform, NFPA 2016	1
379	0777096		Battery System, Basket Leveling, 2-12 V DC Lithium-ion	1
380	0601972		Lights, Turntable Walkway, P25, LED	1
381	0601949		Light, Turntable Console, TecNiq T-10, LED Strip Light	1
382	0814203		Control Stations, Ascendant Platform Single Axle, MUX, Color Display, CL714	1
383	0624682		Stabilizers, One Set, Ascendant Single Axle	1
			Material, Stabilizer Pad - Composite	
384	0728961		Stabilizer Pan Material	1
			Stabilizer Panels - stainless steel, painted to match lower body color	
385	0809973		Doors, Stabilizer Control Box, Controls Each Side MUX Aerials	1
			Latch, Door, Storage - Southco C2 Chrome Raised	
			Hinge Location - Outboard	
			Door, Material & Finish, Stabilizer - Smooth aluminum	
386	0615058		Stabilizer Placement, Cameras w/Command Zone Color Display, 1 Set	1
387	0624678		Hydraulic System, Ascendant Single Axle	1
388	0614275		Swivels, w/Encoder, ASL Single Axle, (32 Collector Rings)	1
389	0785918		Electrical System, Ascendant Single Axle Platform, MUX	1
390	0783181		Lights, Under Basket, WIn MPB* 110ASP 2Lt	1
			Color, WIn Lt Housing - White Paint	
391	0763727		Lights, Tip, WIn MPB* LED, Front of Basket 110ASP 2lt	1
			Color, WIn Lt Housing Tip - White	
392	0763723		Lights, Tracking, WIn MPB* LED, 110ASP 2lts	1
			Color, WIn Lt Housing Track - White	
393	0763737		Control, Tip, Under Basket and Tracking Lts, On/Off, 2sw	1
394	0653677		Lighting, Rung, LED, TecNiq, 4 Section, Base, Lower/Upper Mid, Fly	1
			Control, Aerial Rung Lighting - Turntable Sw w/Aerial Mstr	
			Color, Lt Aerial Fly Sect - Blue	
			Color, Lt Aerial Base Sect - Blue	
			Color, Lt Aerial Lower Mid Sect - Blue	
			Color, Lt Aerial Upper Mid Sect - Blue	
395	0540737		Lights, Stabilizer Warn (1) Set, WIn M6*C LED, Clear Lens	1
			Color, Lt Rr Stabilizr Pan - r) Pan Light Red	
396	0617469		Lights, WIn T0R00FRR LED 2", Stabilizer Beam (1) Set, Ascendant	1
397	0768550		Lights, Stabilizer Scene, Amdor AY-LB-12HW012, 12", 3lts LED, Ascendant Single	1
398	0737181		Intercom, 2-Way Fire Research ICA910 Hands Free	1
399	0540918		Not Required, Breathing Air to Tip, Aerial Platform	1
400	0024742		Not Required, Mask, Breathing Air To Tip	1
401	0610887		Aerial Pedestal, Ascendant Single Axle	1
402	0530826		Turntable Access, ManSaver Bars, Yellow	1
403	0785922		Waterway, High Flow, 1250 GPM, Ascendant Platform	1
404	0770527		Monitor, TFT Hurricane XFIH-E Elect,w/TFT VUM,Elect,RC,One Outlet,110' Ascendant	1
			Nozzle, Monitor 1, PAP - TFT M-ERPSNJ1250 Electric 1250 gpm	
405	0010758		Flow Meter, Waterway, PAL, 110' Ascendant, MUX	1
406	0624671		Inlet, 5.00" w/5.00" Aluminum, Plumbing at Rear, w/Pump, Ascendant Single Axle	1
407	0003839		Adapter, Aerial Inlet, 5" FNST x 5" Storz w/Cap	1
			Qty, - 1	
408	0696916		Gauge, 4.00" Pressure, Class 1, Rear Inlet, PAL/PAP, Special	1
			Gauge Pressure Range - 30"-0-600 psi/kpa	
			Color Dial Face - white	
409	0047897		Tools, Aerial	1
410	0559491		Manuals and Training, 3 Consecutive Days, Platform	1
411	0007150		Bag of Nuts and Bolts	1
			Qty, Bag Nuts and Bolts - 1	
412	0047021		Reflective Emergency Triangles, Set of Three	1
			Qty, - 1	
413	0751721		ULC Required Loose Equipment, Quint, ULC 2013, Provided by Fire Department	1
414	0610106		Soft Suction Hose, Provided by Fire Department, Quint ULC Classification	1
415	0027023		No Strainer Required	1
416	0610611		Extinguisher, Dry Chemical, Quint ULC, Provided by Fire Department	1
417	0610626		Extinguisher, 2.5 Gal, Not Required, ULC	1

Line	Option	Type	Option Description	Qty
418	0765595		Ladder Belts, Aerial	1
			Safety Belt, Large/XL - (1) one Large/XL (34"-42" waist)	
			Safety Belt, Small/Medium - (0) small/medium (26"-34" waist)	
			Safety Belt, XXL - (2) two XXL (42"-50" waist)	
419	0007482		Not Required, Crowbars	1
420	0007484		Not Required, Claw Tools	1
421	0610610		Axe, Flathead, Quint ULC, Provided by Fire Department	1
422	0610608		Axe, Pickhead, Quint ULC, Provided by Fire Department	1
423	0007494		Not Required, Sledgehammers	1
424	0741569		Paint Process / Environmental Requirements, Appleton	1
425	0709566		Paint, Two-Tone Color, Enforcer	1
			Paint Color, Upper Area, Predefined - #10 White	
			Shield, Cab - Standard Shield	
			Paint Color, Lower Area, Predefined - #90 Red	
			Paint Break, Cab - Standard Two-Tone Cab Break	
426	0709845		Paint, Single Color, Body	1
			Paint, Body - Match Lower Cab	
427	0646901		Paint Chassis Frame Assy, With Liner, E-Coat, Standard	1
			Paint Color, Frame Assembly, Predefined - Gloss Black	
428	0693797		No Paint Required, Aluminum Front Wheels	1
429	0693792		No Paint Required, Aluminum Rear Wheels	1
430	0733739		Paint, Axle Hubs	1
			Paint, Axle Hub - Lower Job Color	
431	0007230		Compartment, Painted, Spatter Gray	1
432	0782207		Aerial Basket Paint, Ascendant Single Axle, E-Coat	1
			Paint Color, Aerial Device - White 10	
			Paint Color, Turntable - White 10	
			Paint Color, Boom Support - red 90	
			Paint Color, Cylinders - white 10	
			Paint Color, Aerial Basket - white 10	
			Paint Color, Aerial Control Console - white 10	
433	0544129		Reflective Band, 1"-6"-1"	1
			Color, Reflect Band - A - a) white	
			Color, Reflect Band - B - l) white	
			Color, Reflect Band - C - w) white	
434	0077356		Reflective, Cab Face, Below the S/S Trim Band	1
435	0624670		Stripe, Chevron, Rear, Diamond Grade, Aerial, Ascendant Single Axle	1
			Color, Rear Chevron DG - fluorescent yellow green	
436	0598754		Stripe, Reflective/Diamond Grade, 4.00" on Stabilizers	1
			Color, Reflect Band - A - p) fluorescent yellow green diamond grade	
437	0038596		Stripe, Reflective, 1"-6"-1" on Basket	1
			Color, Reflect Band - A - c) ruby red	
			Color, Reflect Band - B - n) ruby red	
			Color, Reflect Band - C - y) ruby red	
438	0073811		Folded "Z" Ribbon in Reflective Stripe, Pair	1
			Location - front body compartments, one each side	
			Qty, - 1	
439	0017359		Stripe, Black Outline, Vinyl on Reflective Band	3
			Qty, - 03	
440	0593225		Stripe, Reflective, Cab Doors Interior, Diamond Grade	1
			Color, Reflect Band - A - p) fluorescent yellow green diamond grade	
441	0027286		Not Required, Lettering Specs	1
442	0007472		[Lettering not Requested]	1
443	0769754		Emblem, Canadian Flag Painted on Cab Grille, All Custom Chassis	1
444	0583547		Undercoating, Cab & Body, Stock/Demo Style, Aerial, Ziebart	1
445	0817879	SP	Price Adjustment, Stock Slot 41648	1
446	0772003		Manual, Fire Apparatus Parts, USB Flash Drive, Custom	1
			Qty, - 01	
447	0772037		Manual, Chassis Service, USB Flash Drive, Custom	1
			Qty, - 01	
448	0773381		Manual, Chassis Operation, (1) USB Flash Drive, Custom	1
449	0030008		Warranty, Basic, 1 Year, Apparatus, WA0008	1
450	0696698		Warranty, Engine, Cummins, 5 Year, WA0181	1

Line	Option	Type	Option Description	Qty
451	0684953		Warranty, Steering Gear, Sheppard M110, 3 Year WA0201	1
452	0596017		Warranty, Frame, 50 Year, Custom Chassis, WA0013	1
453	0595698		Warranty, Axle, 3 Year, TAK-4, WA0050	1
454	0733306		Warranty, Single Axle, 5 Year, Meritor, General Service, WA0384	1
455	0652758		Warranty, ABS Brake System, 3 Year, Meritor Wabco, WA0232	1
456	0019914		Warranty, Structure, 10 Year, Custom Cab, WA0012	1
457	0744240		Warranty, Paint, 10 Year, Cab, Pro-Rate, WA0055	1
458	0524627		Warranty, Electronics, 5 Year, MUX, WA0014	1
459	0695416		Warranty, Pierce Camera System, WA0188	1
460	0708760		Warranty, Not Applicable, LED Strip Lights	1
461	0046369		Warranty, 5-year EVS Transmission, Standard Custom, WA0187	1
462	0685945		Warranty, Transmission Cooler, WA0216	1
463	0688798		Warranty, Water Tank, Lifetime, UPF, Poly Tank, WA0195	1
464	0596025		Warranty, Structure, 10 Year, Body, WA0009	1
465	0693126		Warranty, AMDOR, Roll-up Door, 10 Year/5 Year Painted, WA0185	1
466	0734463		Warranty, Pump, Waterous, 7 Year Parts, WA0382	1
467	0648675		Warranty, 10 Year S/S Pumbing, WA0035	1
468	0657990		Warranty, Foam System, Husky 3, WA0231	1
469	0006999		Warranty, Structure, 20 Year, Aerial Device, WA0052	1
470	0687388		Warranty, Swivels, 5 Year, Aerial Device, WA0197	1
471	0685727		Warranty, Hydraulic System and Components, 3 Year/5 Year, WA0200	1
472	0687327		Warranty, Waterway, 10 Year, Aerial Device, WA0198	1
473	0595860		Warranty, Paint, 4 Year, Aerial Device, Pro-Rated, WA0047	1
474	0595820		Warranty, Paint, 10 Year, Body, Pro-Rate, WA0057	1
475	0593921		Not Required, Warranty, No Lettering	1
476	0683627		Certification, Vehicle Stability, CD0156	1
477	0807826		Certification, Engine Installation, Saber FR/Enf, Cummins L9, 2024	1
478	0686786		Certification, Power Steering, CD0098	1
479	0892691		Certification, Cab Integrity, Saber FR/Enforcer, CD0189	1
480	0631973		Certification, Cab Door Durability, Saber FR/Enforcer, CD0137	1
481	0631978		Certification, Windshield Wiper Durability, Saber FR/Enforcer, CD0132	1
482	0631974		Certification, Electric Window Durability, Saber FR/Enforcer, CD0133	1
483	0631977		Certification, Seat Belt Anchors and Mounting, Saber FR/Enforcer, CD0134	1
484	0735949		Certification, Cab HVAC System Performance, SFR/Enf, CD0165/CD0167/CD0174/CD0175	1
485	0610617		Amp Draw Report, ULC 2013 Edition	1
486	0002758		Amp Draw, NFPA/ULC Radio Allowance	1
487	0799247		Appleton/Florida Stock Unit	1
488	0000049		Ascendant BODY	1
489	0000012		PIERCE CHASSIS	1
490	0004713		ENGINE, OTHER	1
491	0046395		EVS 3000 Series TRANSMISSION	1
492	0020011		WATEROUS PUMP	1
493	0020009		POLY TANK	1
494	0028048		FOAM SYSTEM	1
495	0020006		SIDE CONTROL	1
496	0020007		AKRON VALVES	1
497	0020015		ABS SYSTEM	1
498	0658751		PUMPER BASE	1

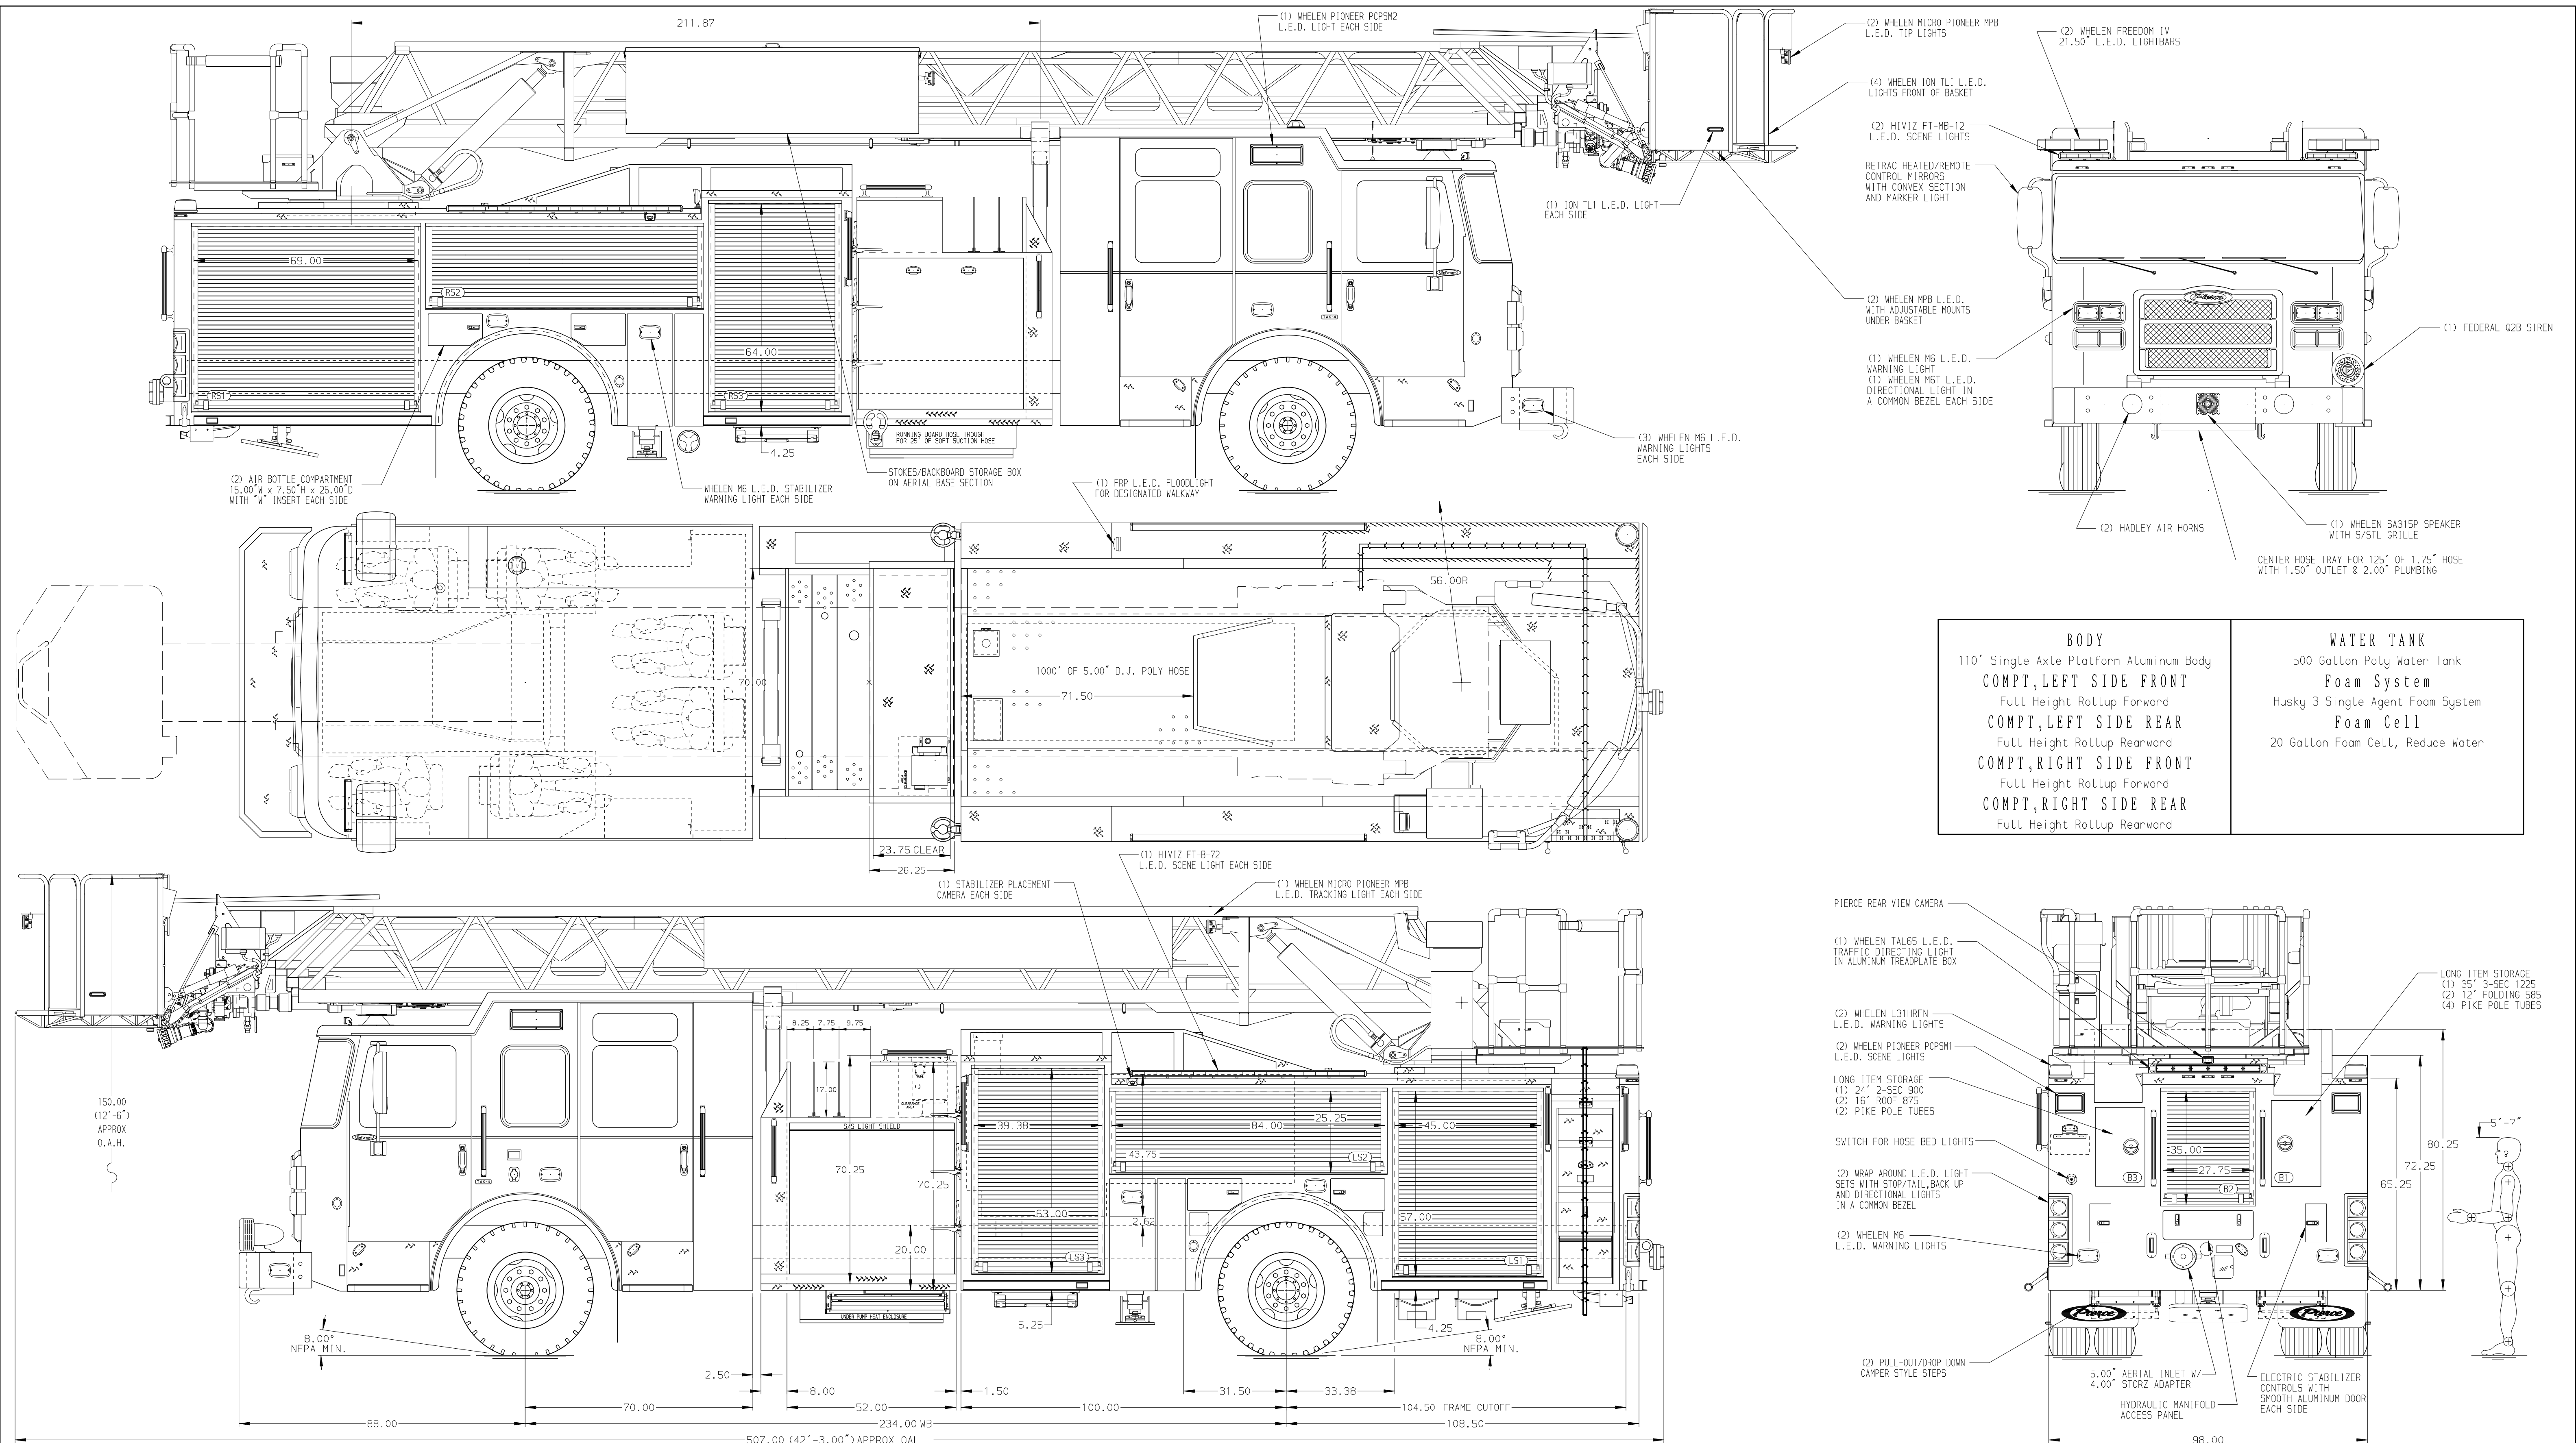

BODY 110' Single Axle Platform Aluminum Body COMPT, LEFT SIDE FRONT Full Height RollUp Forward COMPT, LEFT SIDE REAR Full Height RollUp Rearward COMPT, RIGHT SIDE FRONT Full Height RollUp Forward COMPT, RIGHT SIDE REAR Full Height RollUp Rearward	WATER TANK 500 Gallon Poly Water Tank Foam System Husky 3 Single Agent Foam System Foam Cell 20 Gallon Foam Cell, Reduce Water
--	--

CHASSIS Enforcer Chassis ENGINE 450 HP Cummins L9 Engine	CAB 7010 Notched Enforcer Cab BUMPER 19" Extended Painted Steel	AXLE, FRONT, CUSTOM 24,000 Lb TAK-4 Axle AXLE, REAR 33,500 Lb Meritor Axle	TRANSMISSION Allison 6th Gen, 3000 EV5 P	PUMPHOUSE 52" Control Zone Side Mount PUMP 2000 GPM Waterous CSU	CROSSLAYS, 1.50" (2) 1.50" Standard Capacity CROSSLAYS, 2.50" (1) 2.50" Standard Capacity	SPEEDLAYS Speedlays Not Required GENERATOR Generator Not Required	CUSTOMER APPROVAL APPROVED BY: _____ DATE: _____	MANUFACTURING INC.	JOB NO. 41648 SCALE 1:24 DATE _____ DRAWN BY ANZ CHECKED BY - SHEET SIZE D SHEET NO. 1 OF 1
NOTE DIMENSIONS SHOWN ARE APPROXIMATE AND ARE SUBJECT TO MINOR DEVIATIONS AS MAY OCCUR OR BE NECESSARY IN CONSTRUCTION. MINOR DETAILS NOT SHOWN.									
1. SHORELINE RECEPTACLE WITH KUSSMAUL SUPER AUTO-EJECT LOCATED ON DRIVER SIDE OF THE CAB 2. AIR INLET WITH DISCONNECT COUPLING LOCATED FORWARD IN THE DRIVER SIDE STEPWELL 3. BATTERY CHARGER LOCATED BEHIND DRIVERS SEAT 4. BATTERY CHARGE INDICATOR LOCATED BEHIND DRIVER SIDE CAB DOOR 5. DUAL L.E.D. LIGHT STRIPS LOCATED IN COMPARTMENTS PER ORDER 6. SIX ADJUSTABLE SHELVES LOCATED IN COMPARTMENTS PER ORDER 7. FOUR FLOOR MOUNTED SLIDE-OUT TRAYS LOCATED IN COMPARTMENTS PER ORDER 8. ONE RECEPTACLE LOCATED IN COMPARTMENT PER ORDER 9. TECHNIO RUNG LIGHTING AT AERIAL DEVICE 10. NON-RAISED AERIAL PEDESTAL 11. 1500 GPM HIGH FLOW WATERWAY 12. LIMITED RETRACTION NOT REQUIRED									